


PLUMBING WALL

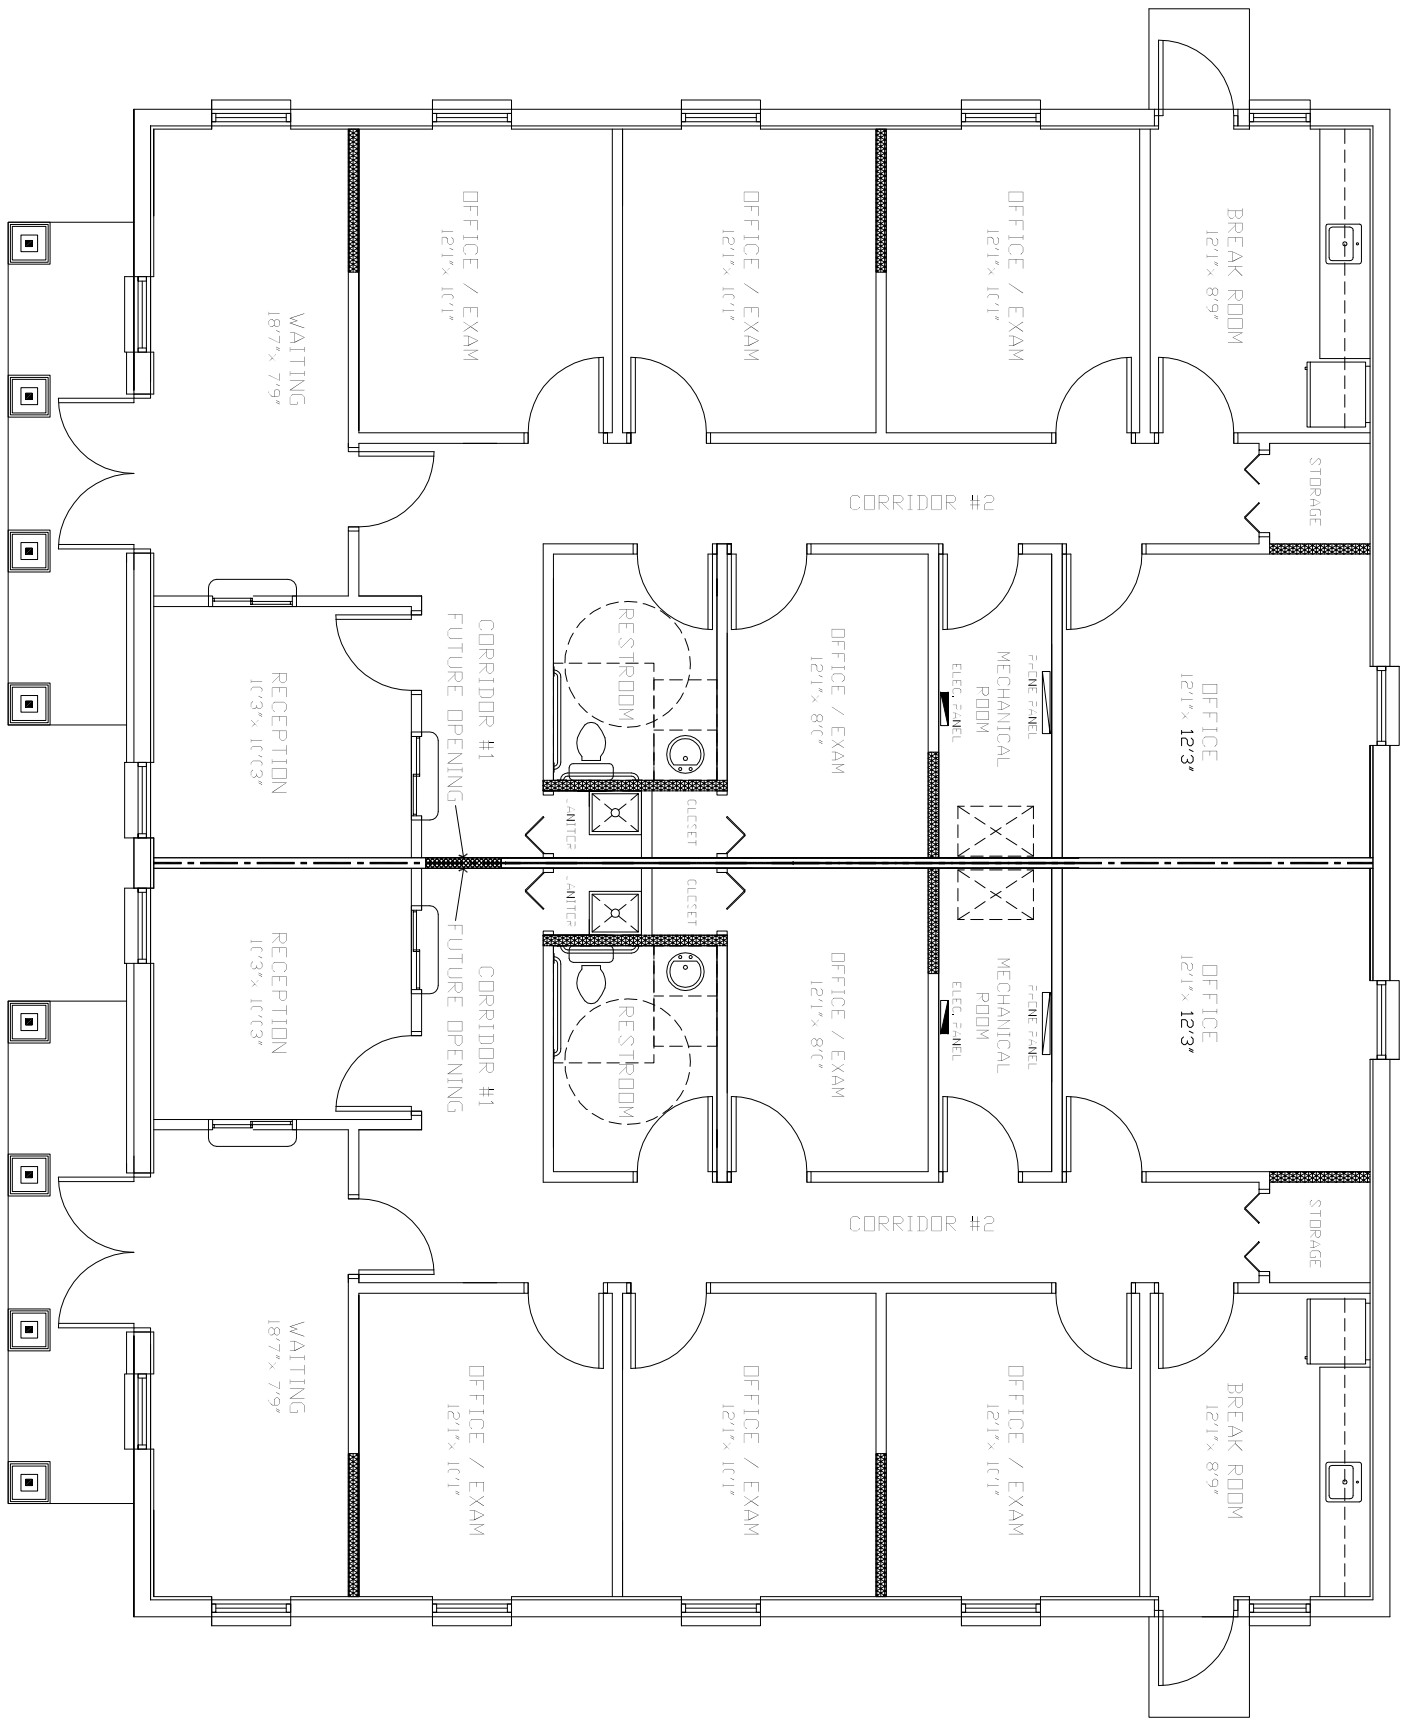

# SUMMER GATE PROFESSIONAL CENTER

## MODEL A-1 / 3000 sq ft